

EQUIP. TYPE *RJ904/HRR* EXP. NO.



*COL. 506 6761 002*

NOTICE: WHEN GOVERNMENT DRAWINGS, SPECIFICATIONS, OR OTHER DATA ARE USED FOR ANY PURPOSE OTHER THAN IN CONNECTION WITH A DEFINITELY RELATED GOVERNMENT PROCUREMENT OPERATION, THE UNITED STATES GOVERNMENT THEREBY INCURS NO RESPONSIBILITY NOR ANY OBLIGATION WHATSOEVER; AND THE FACT THAT THE GOVERNMENT MAY HAVE FORMULATED, FURNISHED, OR IN ANY WAY SUPPLIED THE SAID DRAWINGS, SPECIFICATIONS, OR OTHER DATA IS NOT TO BE REGARDED BY IMPLICATION OR OTHERWISE AS IN ANY MANNER LICENSING THE HOLDER OR ANY OTHER PERSON OR CORPORATION, OR CONVEYING ANY RIGHTS OR PERMISSION TO MANUFACTURE, USE, OR SELL ANY PATENTED INVENTION THAT MAY IN ANY WAY BE RELATED THERETO.

THIS DOCUMENT HAS BEEN PURCHASED BY THE GOVERNMENT AND MAY BE REPRODUCED AND USED IN CONNECTION WITH ANY GOVERNMENT PROCUREMENT OR MAINTENANCE OPERATION.

\* FOR INFORMATION ONLY. CONTRACTOR MAY AT HIS OPTION DEVIATE FROM THESE PROCESS DETAILS.

REVISIONS			
SYM	DESCRIPTION	DATE	APPROVAL
<del>A1</del>	<del>WIRE WAS MIL-W-6101</del>	<del>6 OCT 59</del>	<del>42428-PC-59</del>
A2	A1 WIRE WAS MIL-W-6101 A2 ADDED AND E200 TO FINISH NOTE	6 OCT 59	PME

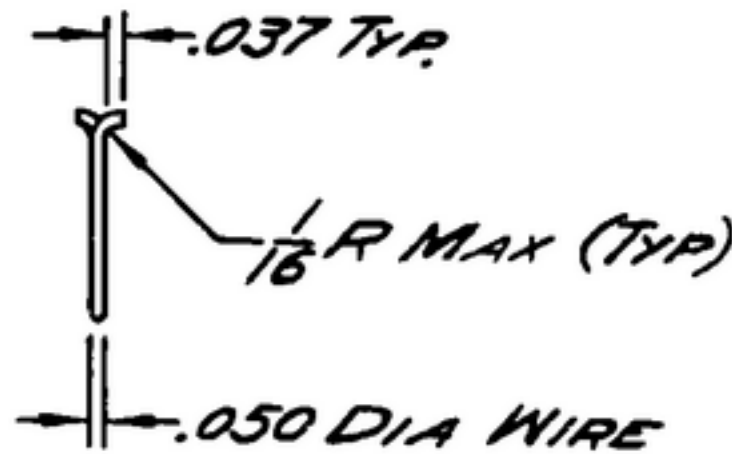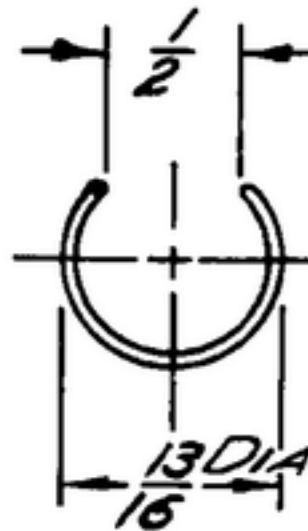

NOTES:

- (A1) WIRE-SPRING STEEL, PER SPEC QQ-W-470
- (A2) FINISH: M262 OR M264 AND E200 PER SPEC MIL-F-14072

GOLLINS PART NO.	ITEM	REQD	PART NO.	DESCRIPTION	QTY	UNIT
LIST OF MATERIAL						
GOLLINS PART NO. <i>558 0198 002</i>						

DRAWN <i>RC HILL</i>		CHECKED <i>RH</i>	APPROVED	GOLLINS RADIO CO. GEAR RANGES, IOWA	<p><i>14214-PH-51-93</i></p> <p>SIGNAL CORPS</p> <p>REVIEWED <i>PME</i></p> <p>APPROVED <i>HLY</i> <i>PME</i></p> <p>DATE <i>13 MAR 56</i> SCALE <i>1/1</i></p>	<p><i>SPRING-GEAR LOADING</i></p>	DEPARTMENT OF THE ARMY SIGNAL CORPS ENGINEERING LABORATORIES	
UNLESS OTHERWISE SPECIFIED: DECIMAL DIMENSIONS INCLUDING HOLE SIZES MAY VARY ±.008 FRACTIONAL DIMENSIONS INCLUDING HOLE SIZES MAY VARY ±1/64 MACHINED ANGLES MAY VARY ±.1° SHEARED ANGLES MAY VARY ±.25° BROKEN ANGLES MAY VARY ±.1° ECCENTRICITY BETWEEN ANY DIAMETERS ON THE SAME CENTERLINE SHALL NOT EXCEED .010 TOTAL INDICATOR READING. ALL DIMENSIONS ARE FINISH DIMENSIONS INCLUDING APPLIED FINISH AND ARE GIVEN IN INCHES.							FORT MONMOUTH NEW JERSEY	
658 0292 002 2 SM-B-24885 SC-DL-248775								SM-B-248859
COLLINE NO.	QTY	NEXT ASSY	USED ON	APPLICATION				